

Studio TC3

BBC Studioworks, Television Centre, Wood Lane, London W12 7RJ
Tel: +44 (0) 203 327 6900

Key to Symbols:

- HL House Lights
- FE Fire Extinguisher
- FE Fire Lane
- SP Service Point
- Castella Beams
- Main Roof Trusses
- Scenic Hoists - 180kg SWL
- Scenic Setting Floor Grid Markings (100mm sq)
- Studio Floor Centre Markings (100mm x 1.2m offset Wall 2 & 4 (145))
- Studio Gantry Outline
- Audience Seating Outline
- Audience Seating
- Audience Seating Numbers 500 (Level 1 + 4) (1000)
- Lighting Hoist Outline SWL 100kg
- Lighting Hoist Line SWL 100 kg
- Wall Box GS Power (100mm x 100mm x 100mm) (1.4m x 1.4m x 1.4m) (1.4m x 1.4m)
- 32A SP-NE
- 62A SP-NE
- Lighting Hoist Control Panel
- Lighting Wall Box
- Scenic Hoist Control Panel
- Technical Wall Box

Notes:

- MAX HEIGHT OF SCENERY HOOKS IS 12.00M
- MAX HEIGHT OF LIGHTING BARS IS 12.50M
- FLOOR TO UNDERSIDE OF GRID 13.4M (44)
- STUDIO FLOOR GRID MARKINGS - 600mm SQ.

PRODUCTION DESIGN NOTES:

PRODUCTION

COSTING NO.
DESIGNER

DIRECTOR

DRAWN BY

ZERO DATE


PRODUCTION DATE



BBC Studioworks strives, with its best endeavour, to ensure that the information contained within these plans is accurate. However, it must be understood that if there are any specific requirements, critical measurements, or any doubt, as to the exact conditions on site. It is strongly recommended that a site survey is conducted, prior to any works being undertaken.

Taking this simple precaution can and does save a lot of embarrassment.

Please contact BBC Studioworks on +44 (0)203 327 6900 or your projects Studio Resource Manager for further assistance.

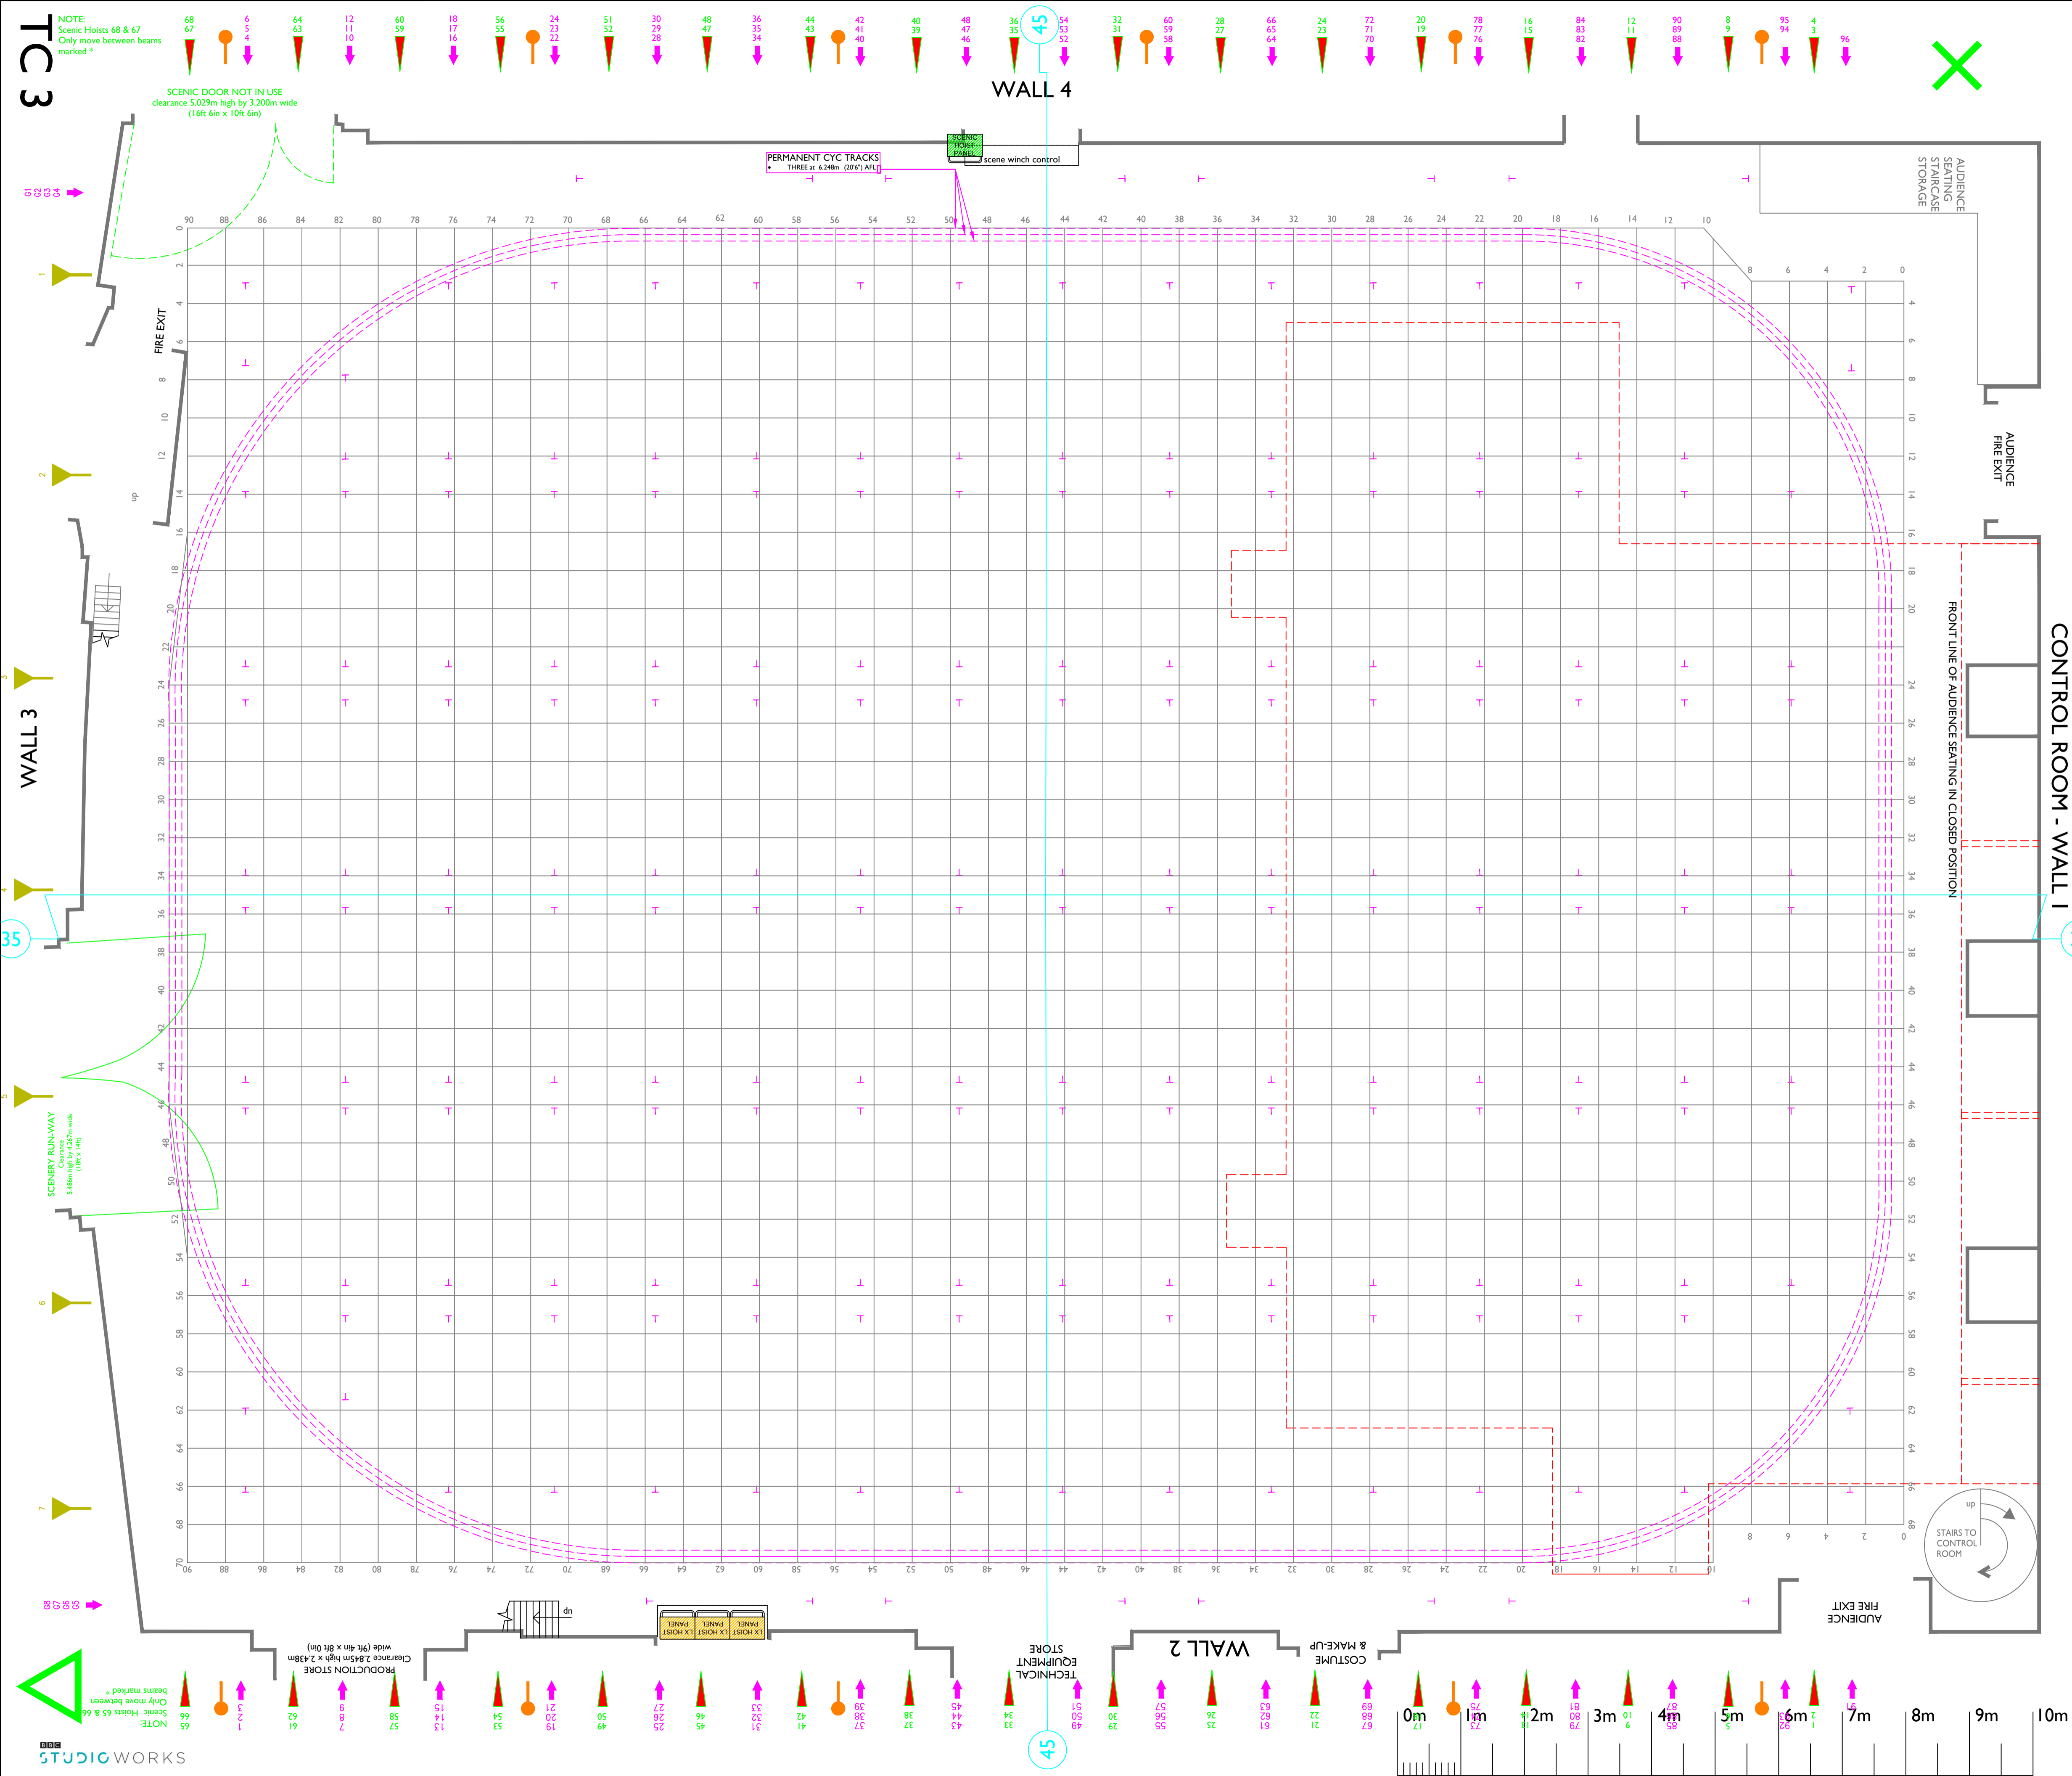

TC3

NOTE:
Scenic Hoists 68 & 67
Only move between
beams marked *

68 67

6 5 4

64 63

12 11 10

60 59

18 17 16

56 55

24 23 22

51 52

30 29 28

48 47

36 35 34

44 43

42 41 40

40 39

48 47 46

36 35 34

44 43

42 41 40

40 39

48 47 46

36 35 34

WALL 4

WALL 3



35

SCENERY RUNWAY

6

7

STUDIOWORKS

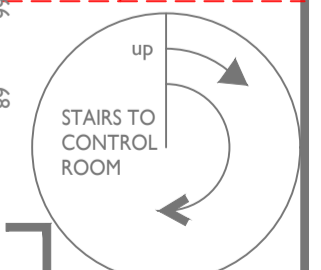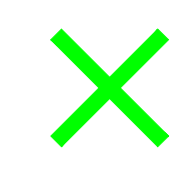

45

WALL 2

45

COSTUME & MAKEUP

21

25

29

33

37

41

45

49

53

57

61

65

69

73

77

81

85

89

93

97

101

